


# TYPICAL COMBINATION REINFORCED/GRAVITY WALL WITH POSITIVE CONNECTION (PC) BLOCKS

NO SCALE

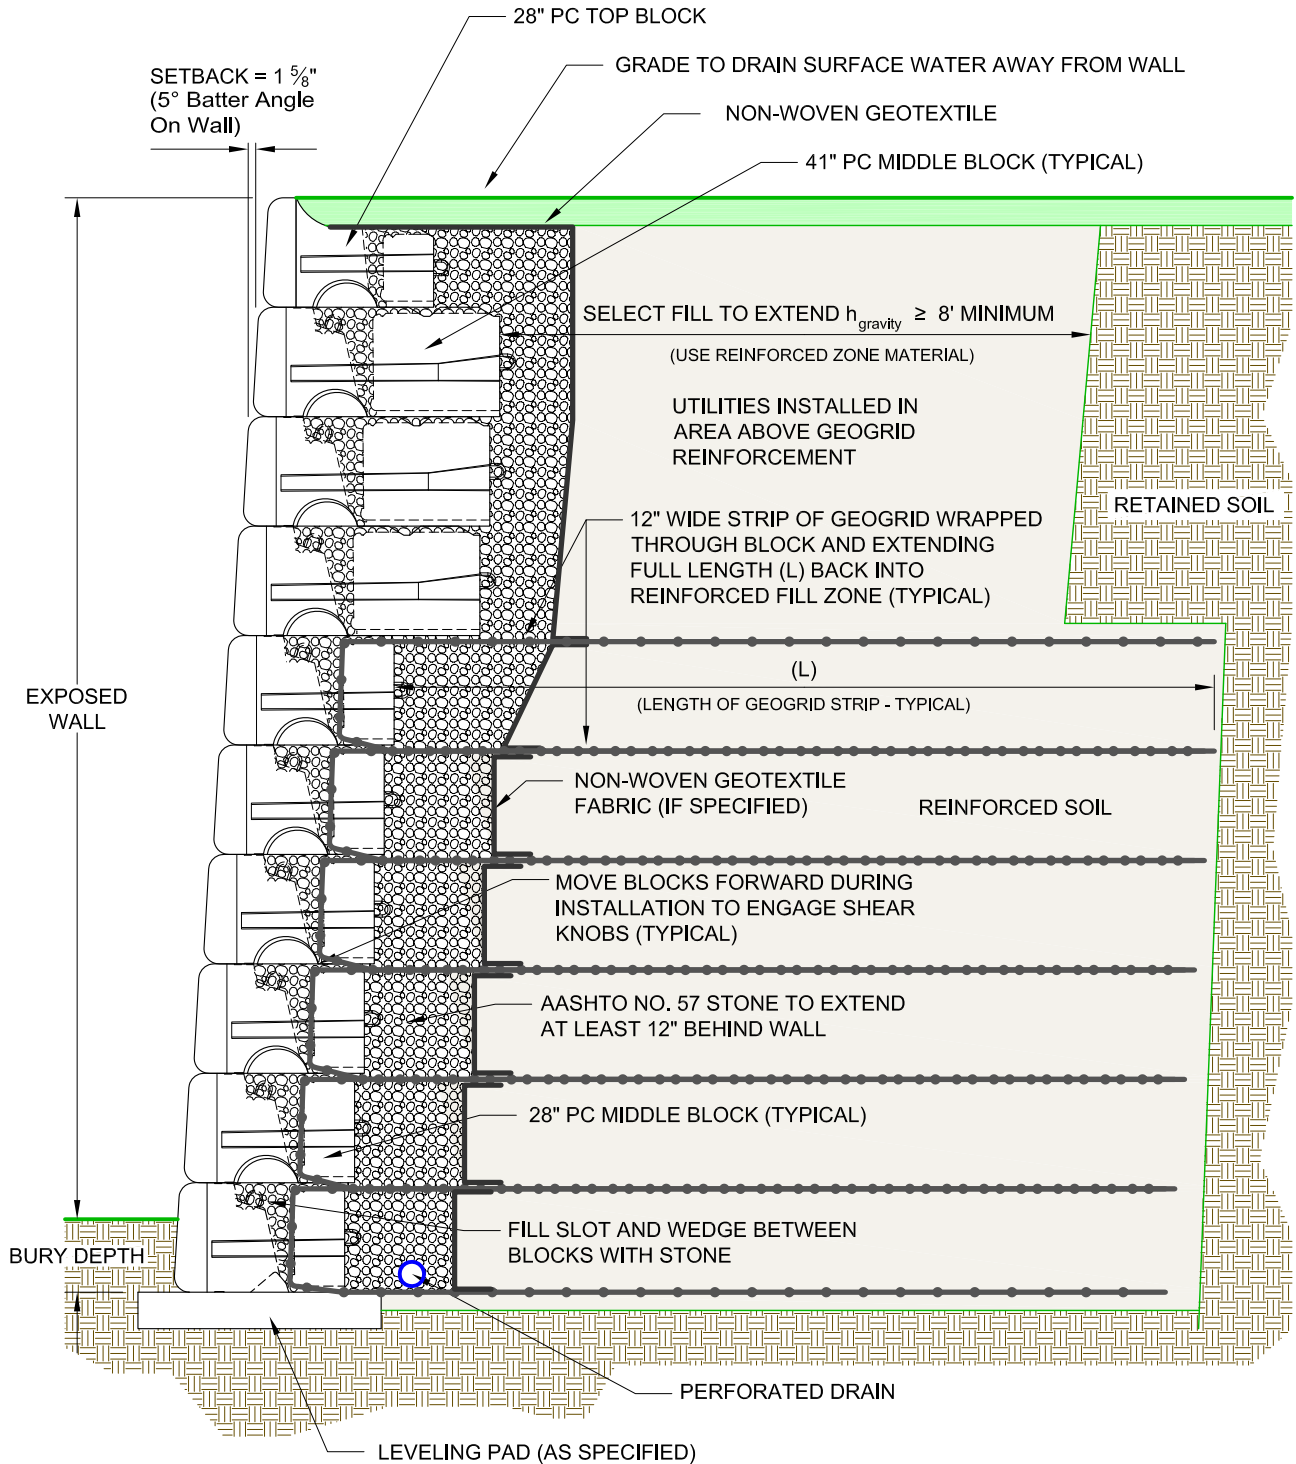

- This drawing is for reference only.
- Final designs for construction must be prepared by a registered Professional Engineer using the actual conditions of the proposed site.
- Final wall design must address both internal and external drainage and shall be evaluated by the Professional Engineer who is responsible for the wall design.

DRAWN BY:	JRJ
APPROVED BY:	JRJ
DATE:	06-22-2015
SHEET:	1 of 1

TITLE:	Typical Combination Reinforced / Gravity Wall Section
FILE:	3 Typical Combination Wall PC 062215.dwg

**REDI-ROCK®**

05481 US 31 SOUTH, CHARLEVOIX, MI 49720  
(866) 222-8400 ext 3010 • [engineering@redi-rock.com](mailto:engineering@redi-rock.com)  
[www.redi-rock.com](http://www.redi-rock.com)