


Steps Through Wall

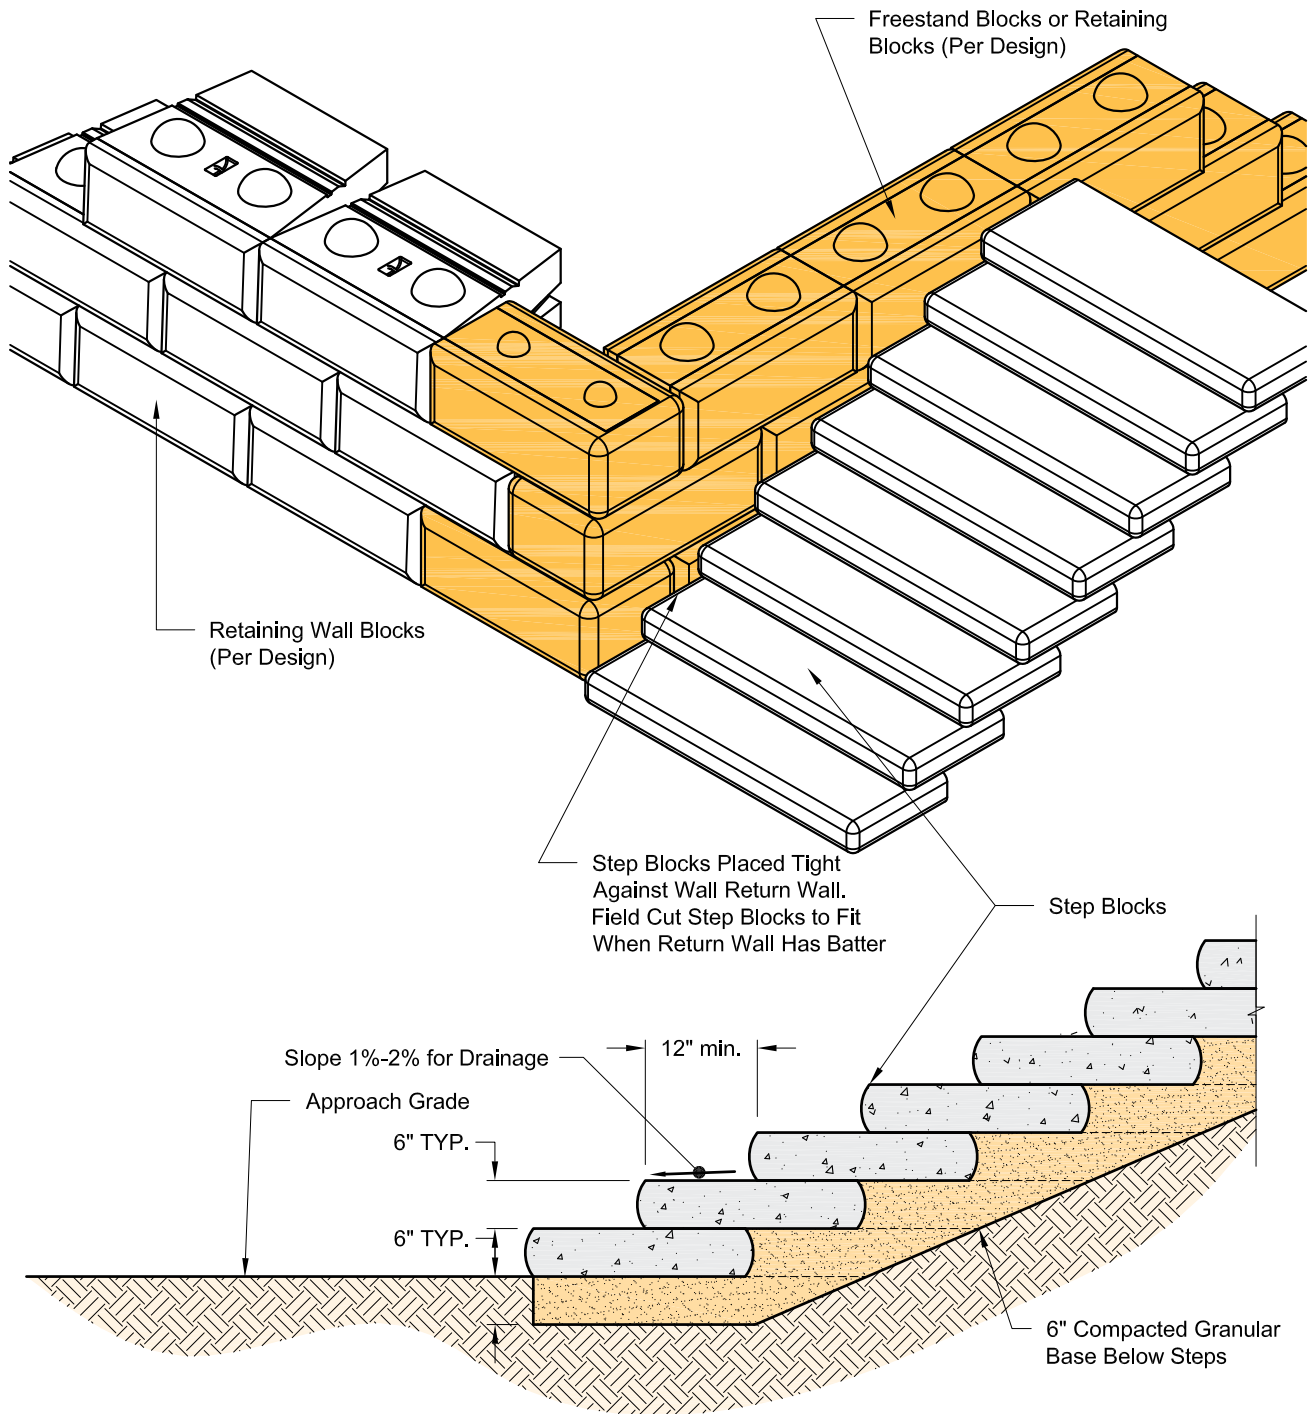

Stair Section

This drawing is for reference only. Determination of the suitability and/or manner of use of any details contained in this document is the sole responsibility of the design engineer of record. Final project designs, including all construction details, shall be prepared by a licensed professional engineer using the actual conditions of the proposed site.

| | |
|--------------|-----------|
| DRAWN BY: | JRJ |
| APPROVED BY: | JRJ |
| DATE: | 17MAR2016 |
| SHEET: | 1 of 1 |

| | | |
|--------|-----------------------------|----------------------------------|
| TITLE: | <h1>Steps Through Wall</h1> | |
| FILE: | | 14 Steps Through Wall 031716.dwg |

REDI-ROCK®

05481 US 31 SOUTH, CHARLEVOIX, MI 49720
 (866) 222-8400 ext 3010 • engineering@redi-rock.com
www.redi-rock.com