



Precast Barrier Block

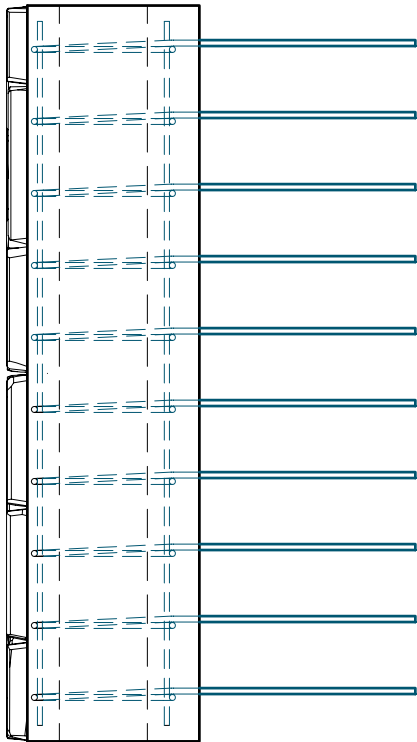

Top View


Scale: 1" = 2'

Final design of poured-in-place cantilever slab by Local Engineer to meet project requirements

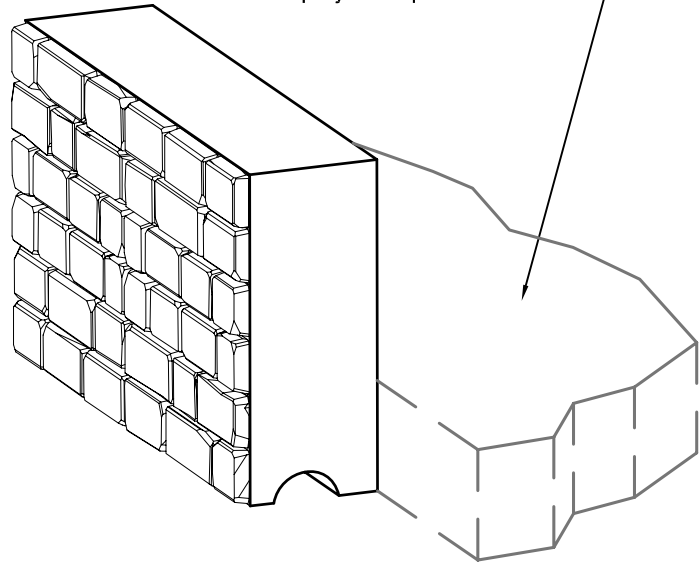

Isometric View

No Scale

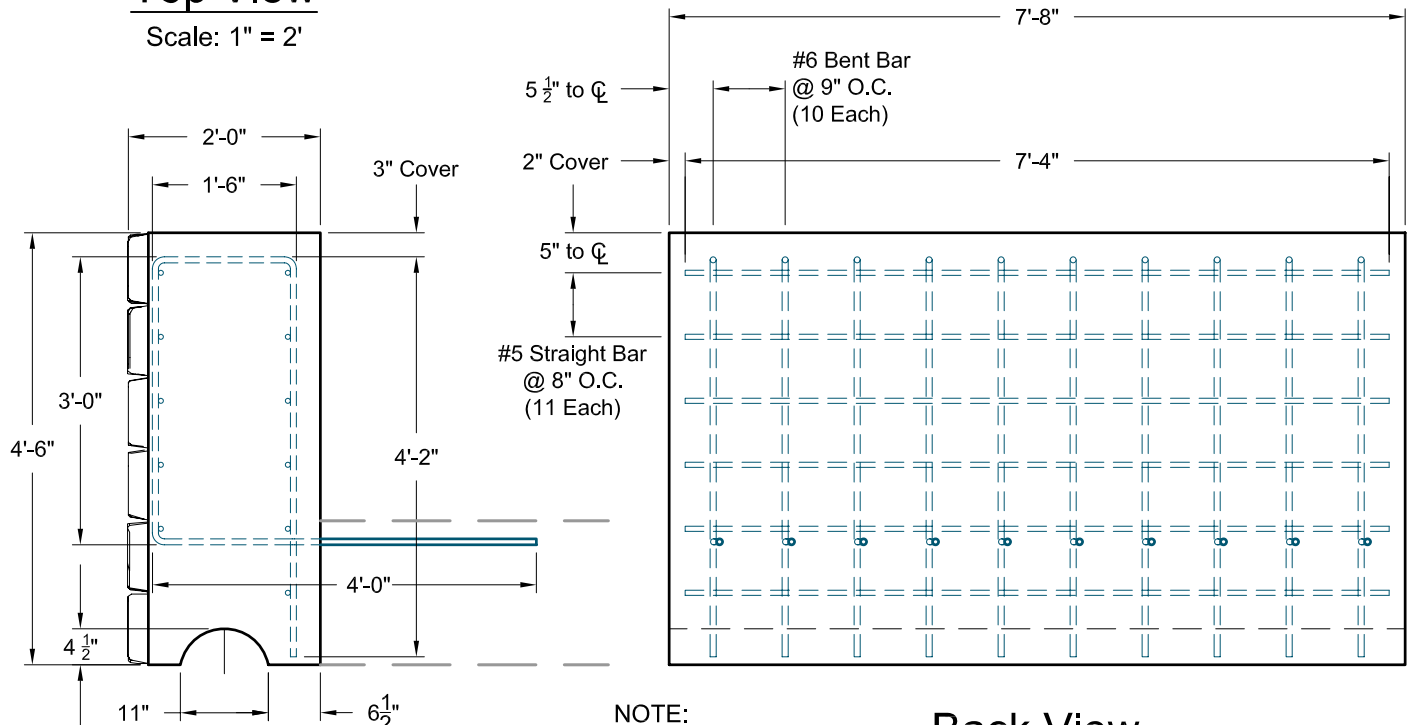

Side View

Scale: 1" = 2'

NOTE:

Rebar shown in Barrier Block meets TL-3 loading requirements. Rebar design in Barrier Block can be modified as necessary to meet other loading conditions.

Back View

Scale: 1" = 2'

Notes:

All reinforcing steel shall be Grade 60 deformed rebar.
All concrete shall have a minimum 28 day compressive strength of 4000 psi.

DRAWN BY J. JOHNSON	01/05/07	Redi-Rock® International, LLC	
CHECKED BY			
APPROVED BY		DRAWING FILE Precast Barrier Block Details.dwg	REVISION ---
ISSUE DATE		SCALE NO SCALE	SHEET NO. 1 OF 1